





# **BLOCKS F AND G OF DUNLAP LAKE SUBDIVISION** SITUATED IN PART OF SECTIONS 12 AND 13 T 4 N R 8 W

EDWARDSVILLE TWP MADISON CO. ILLINOIS  
SCALE 1"=200' MAY 1947  
SHEPARD, HODGMAN & SCHWAB ENGINEERS

I, the undersigned, do hereby certify that the above shown map is a true representation of a survey made by me, or the request of One T. Dunlap, in 1946 and 1947 of Blocks F and G of Dunlap Lake Subdivision, situated in part of the Southeast and Southwest portions of Section 12 and in part of the East half of Section 13, T 4 N R 8 W, Madison Co., Illinois; and the said survey was made for the purpose of subdividing the said blocks in the manner shown.

Concrete monuments have been set at all lot corners.


Registered Illinois Land Surveyor No. 1935



And this plat is made, executed and delivered as aforesaid to certain restrictions which were made of record on December 23, 1946, and are recorded in Book No. 972, Page No. 435, of the records of Madison County, Illinois, and which said restrictions are made on original plat of and run concurrently with the accompanying plat, the same as if they were recorded and written into the Original Certificate, on said date, in the usual and customary manner.

In witness whereof we have set our hands and seals this 4th day of June, 1947.



Given under my hand and Notarial Seal this 4th day of June, 1947.



I, Edelia Holt, County Clerk of Madison County, Illinois, do hereby certify that I find no unpaid or forfeited general taxes or special taxes against the tract comprising SUBDIVISION OF BLOCKS F AND G OF DUNLAP LAKE SUBDIVISION, as subdivided and shown herein, and that there has been no sale, pursuant to law, of the said real estate for failure to pay general or special taxes, or special assessments levied against the same.

APPROVED  
JUNE 5, 1947  
Approved Fee \$ 10.00


STATE OF ILLINOIS ss.  
Madison County ss.  
I, Notary Public in and for the County of Madison, State of Illinois, do hereby certify that the foregoing instrument was duly executed and delivered by the parties thereto in my presence, and that the same is a true and correct copy of the original instrument as the same appears from the records of said County.


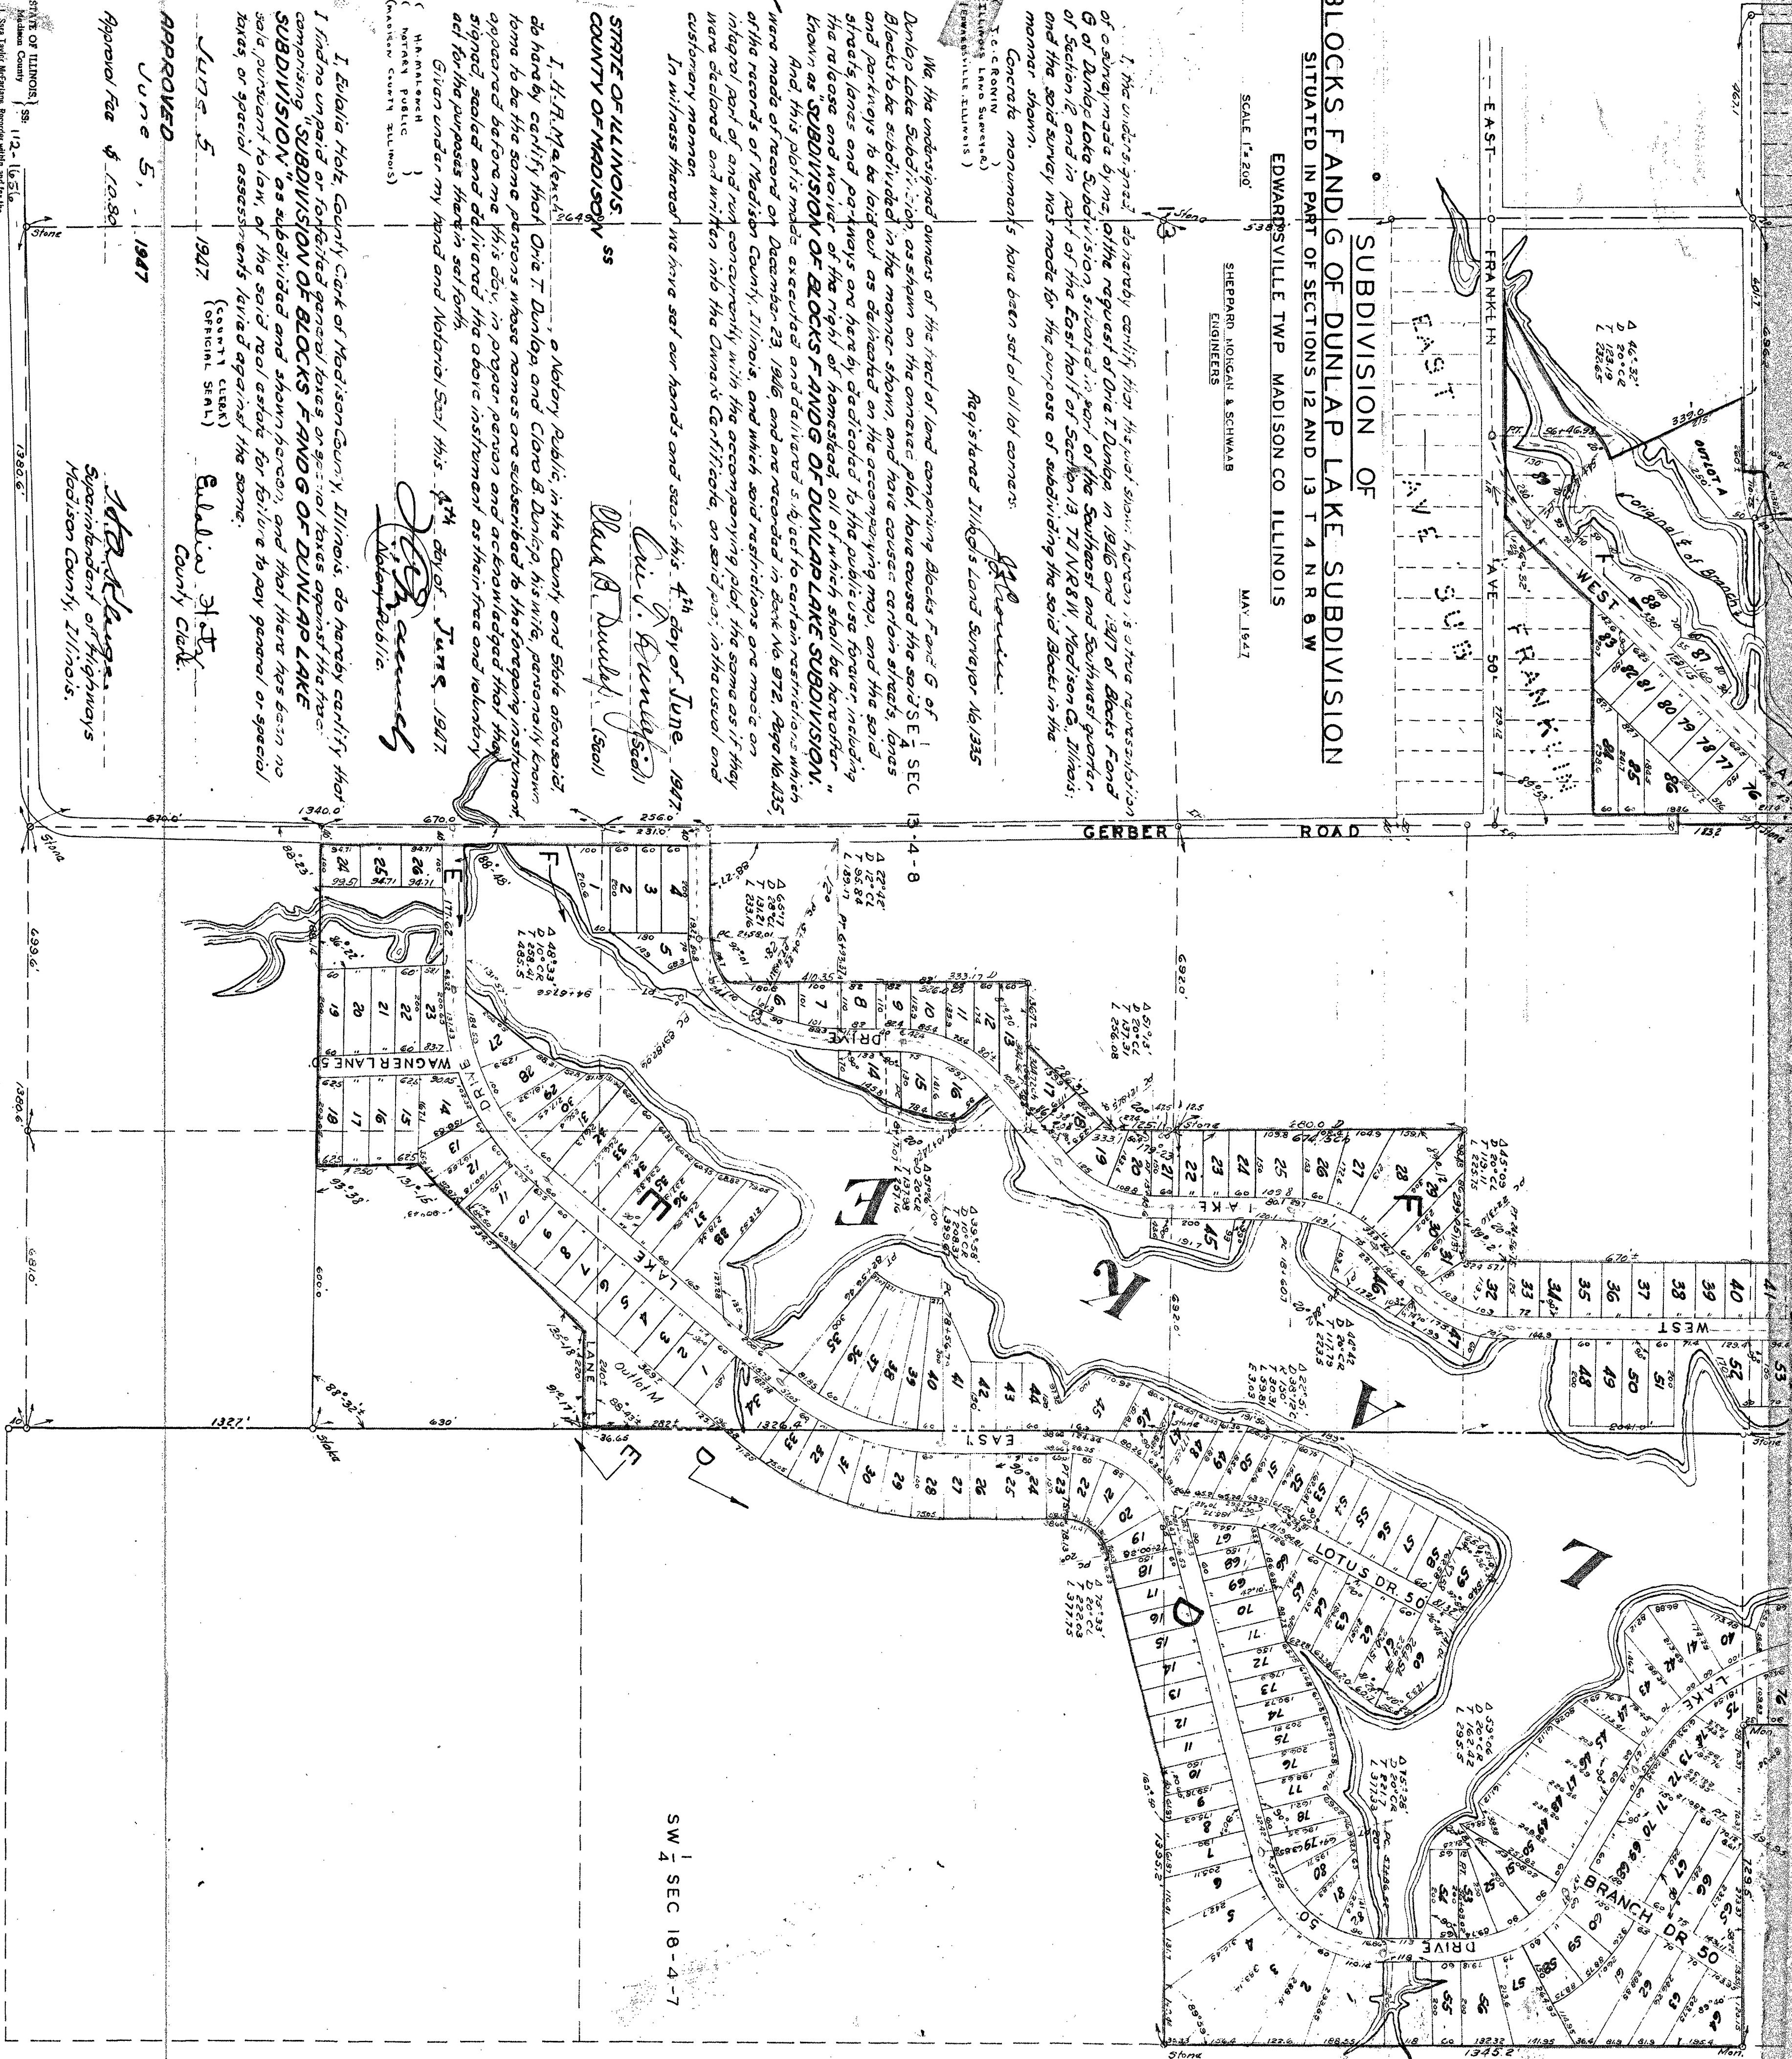

For Certification  
See BK 972  
pg 435

See BK 3510 pg 104 for amended plat  
2-9-89